





Front 3D View

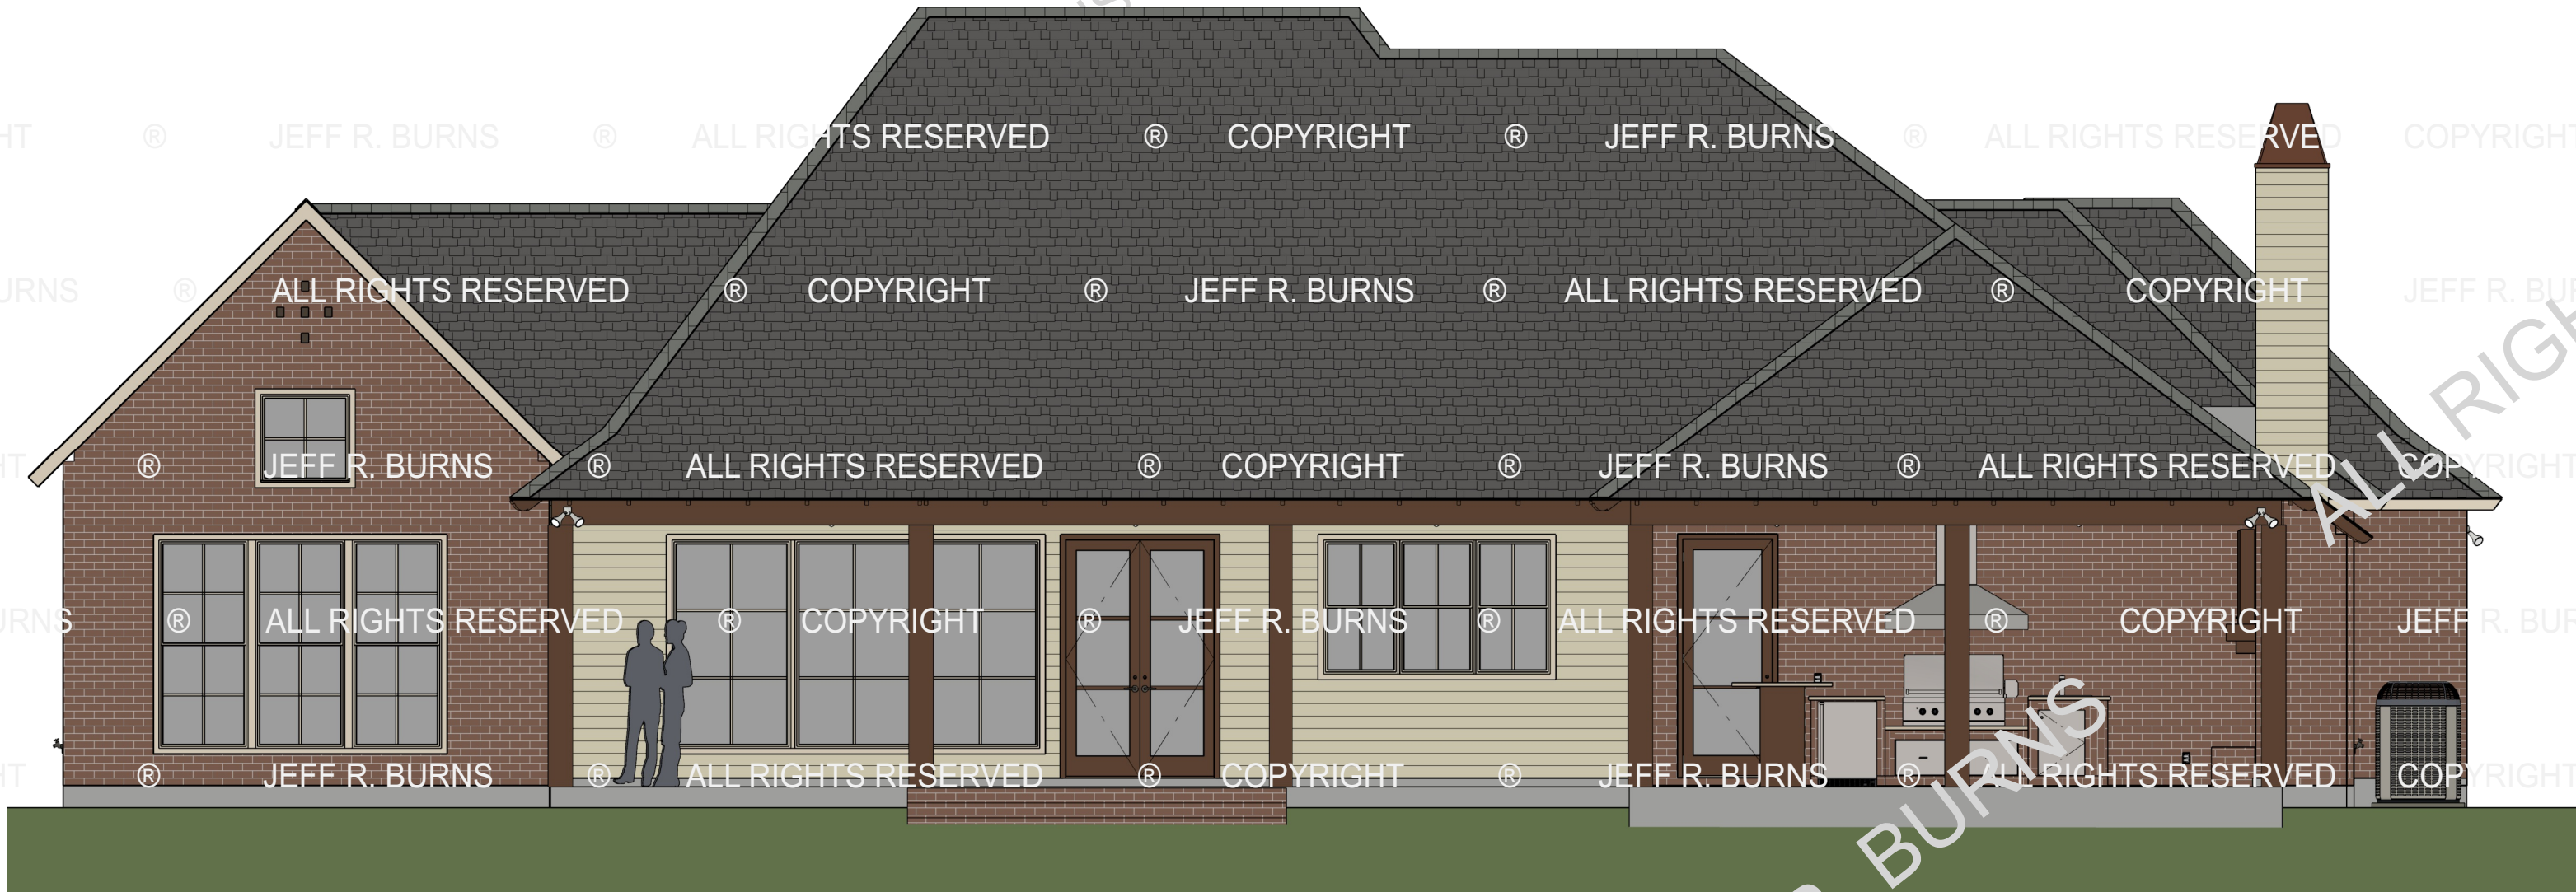

Lake View


Elevation 62

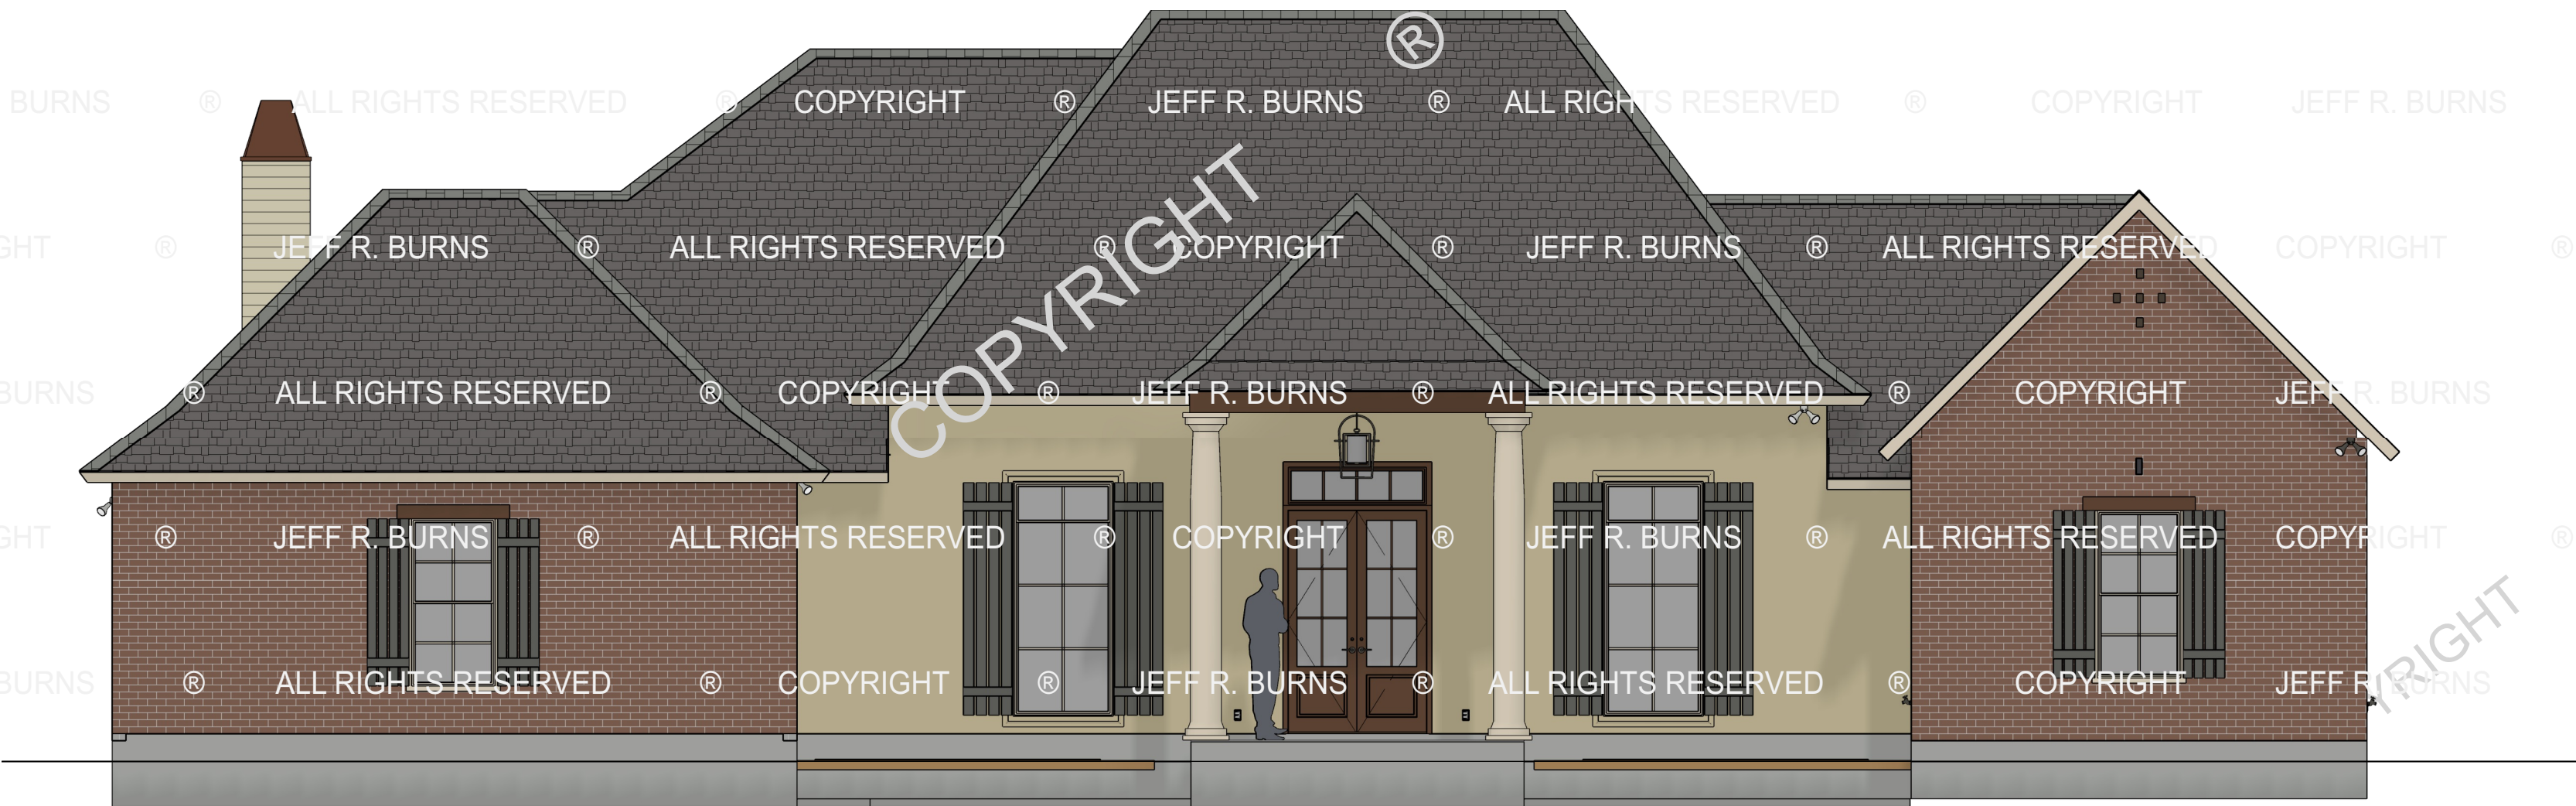

Front View

Elevation 59

Rustic Colonial 2144 - 3796
3 Bedrooms & 2.5 Bath
Split Floor Plan
Open Kitchen & Family Room
Large Back Porch & Cook Area
Front Porch & Guest Entry
2 Car Garage & Storage
81' Wide x 85' Deep

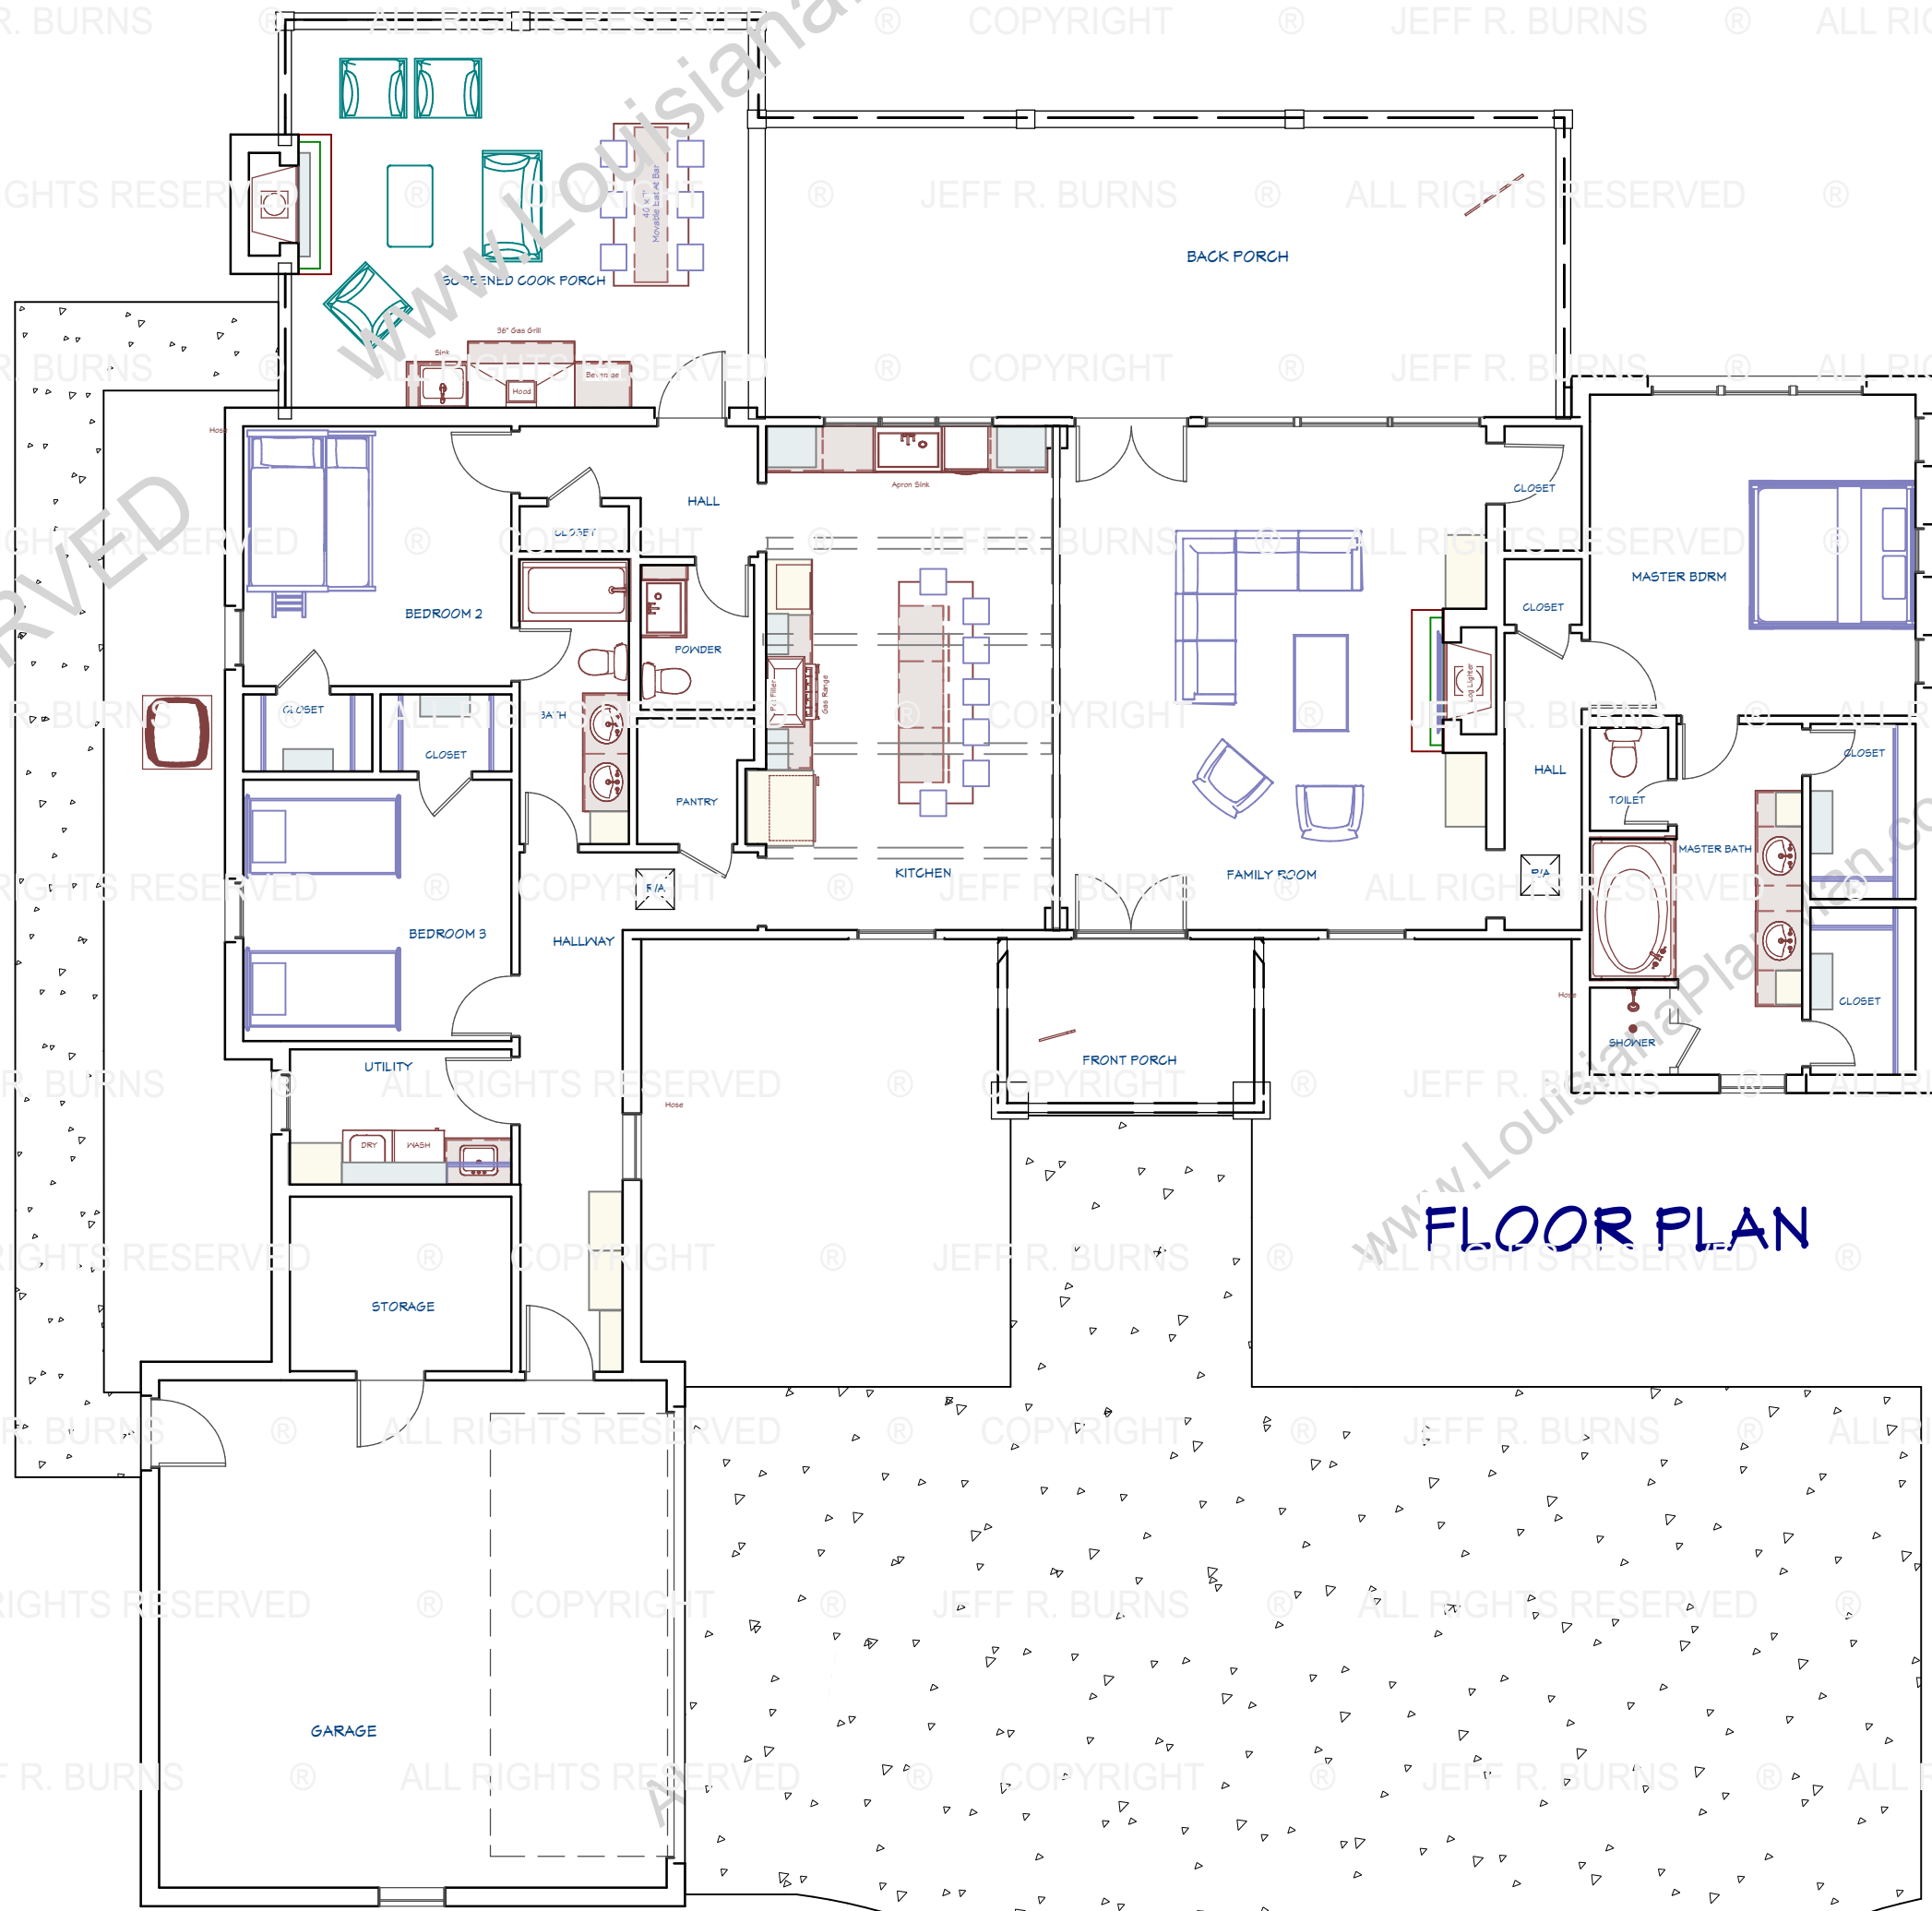

FLOOR PLAN

FOOTAGE TOTALS

FIRST FLOOR HEATED	2,144
Porches, Garage, Storage	1,787
TOTAL UNDER ROOF	3,796

2144 - 3,796 / 3 - 2.5

DRAWINGS PROVIDED BY:
www.LouisianaPlanMan.com

Design Ideas, Drafting,
& Project Consulting.
318-787-4412

USE US ON
facebook
Instagram
Pinterest
houzz.com

COPYRIGHT © JEFF R. BURNS ALL RIGHTS RESERVED
This plan is to be used only for the Client's Name, Address, and
City, State, and Zip Code. No other information may be used without
written permission of the Architect. The Architect is not responsible
for any errors or omissions in this plan. The Architect is not
responsible for any construction defects or delays. The
Contractor shall be responsible for all construction costs and
permits. The Owner shall be responsible for all site conditions
prior to construction.

Rustic Colonial
2144 - 3796

DATE:
5/13/2017

Drawn By
J. Burns

SHEET:
9