



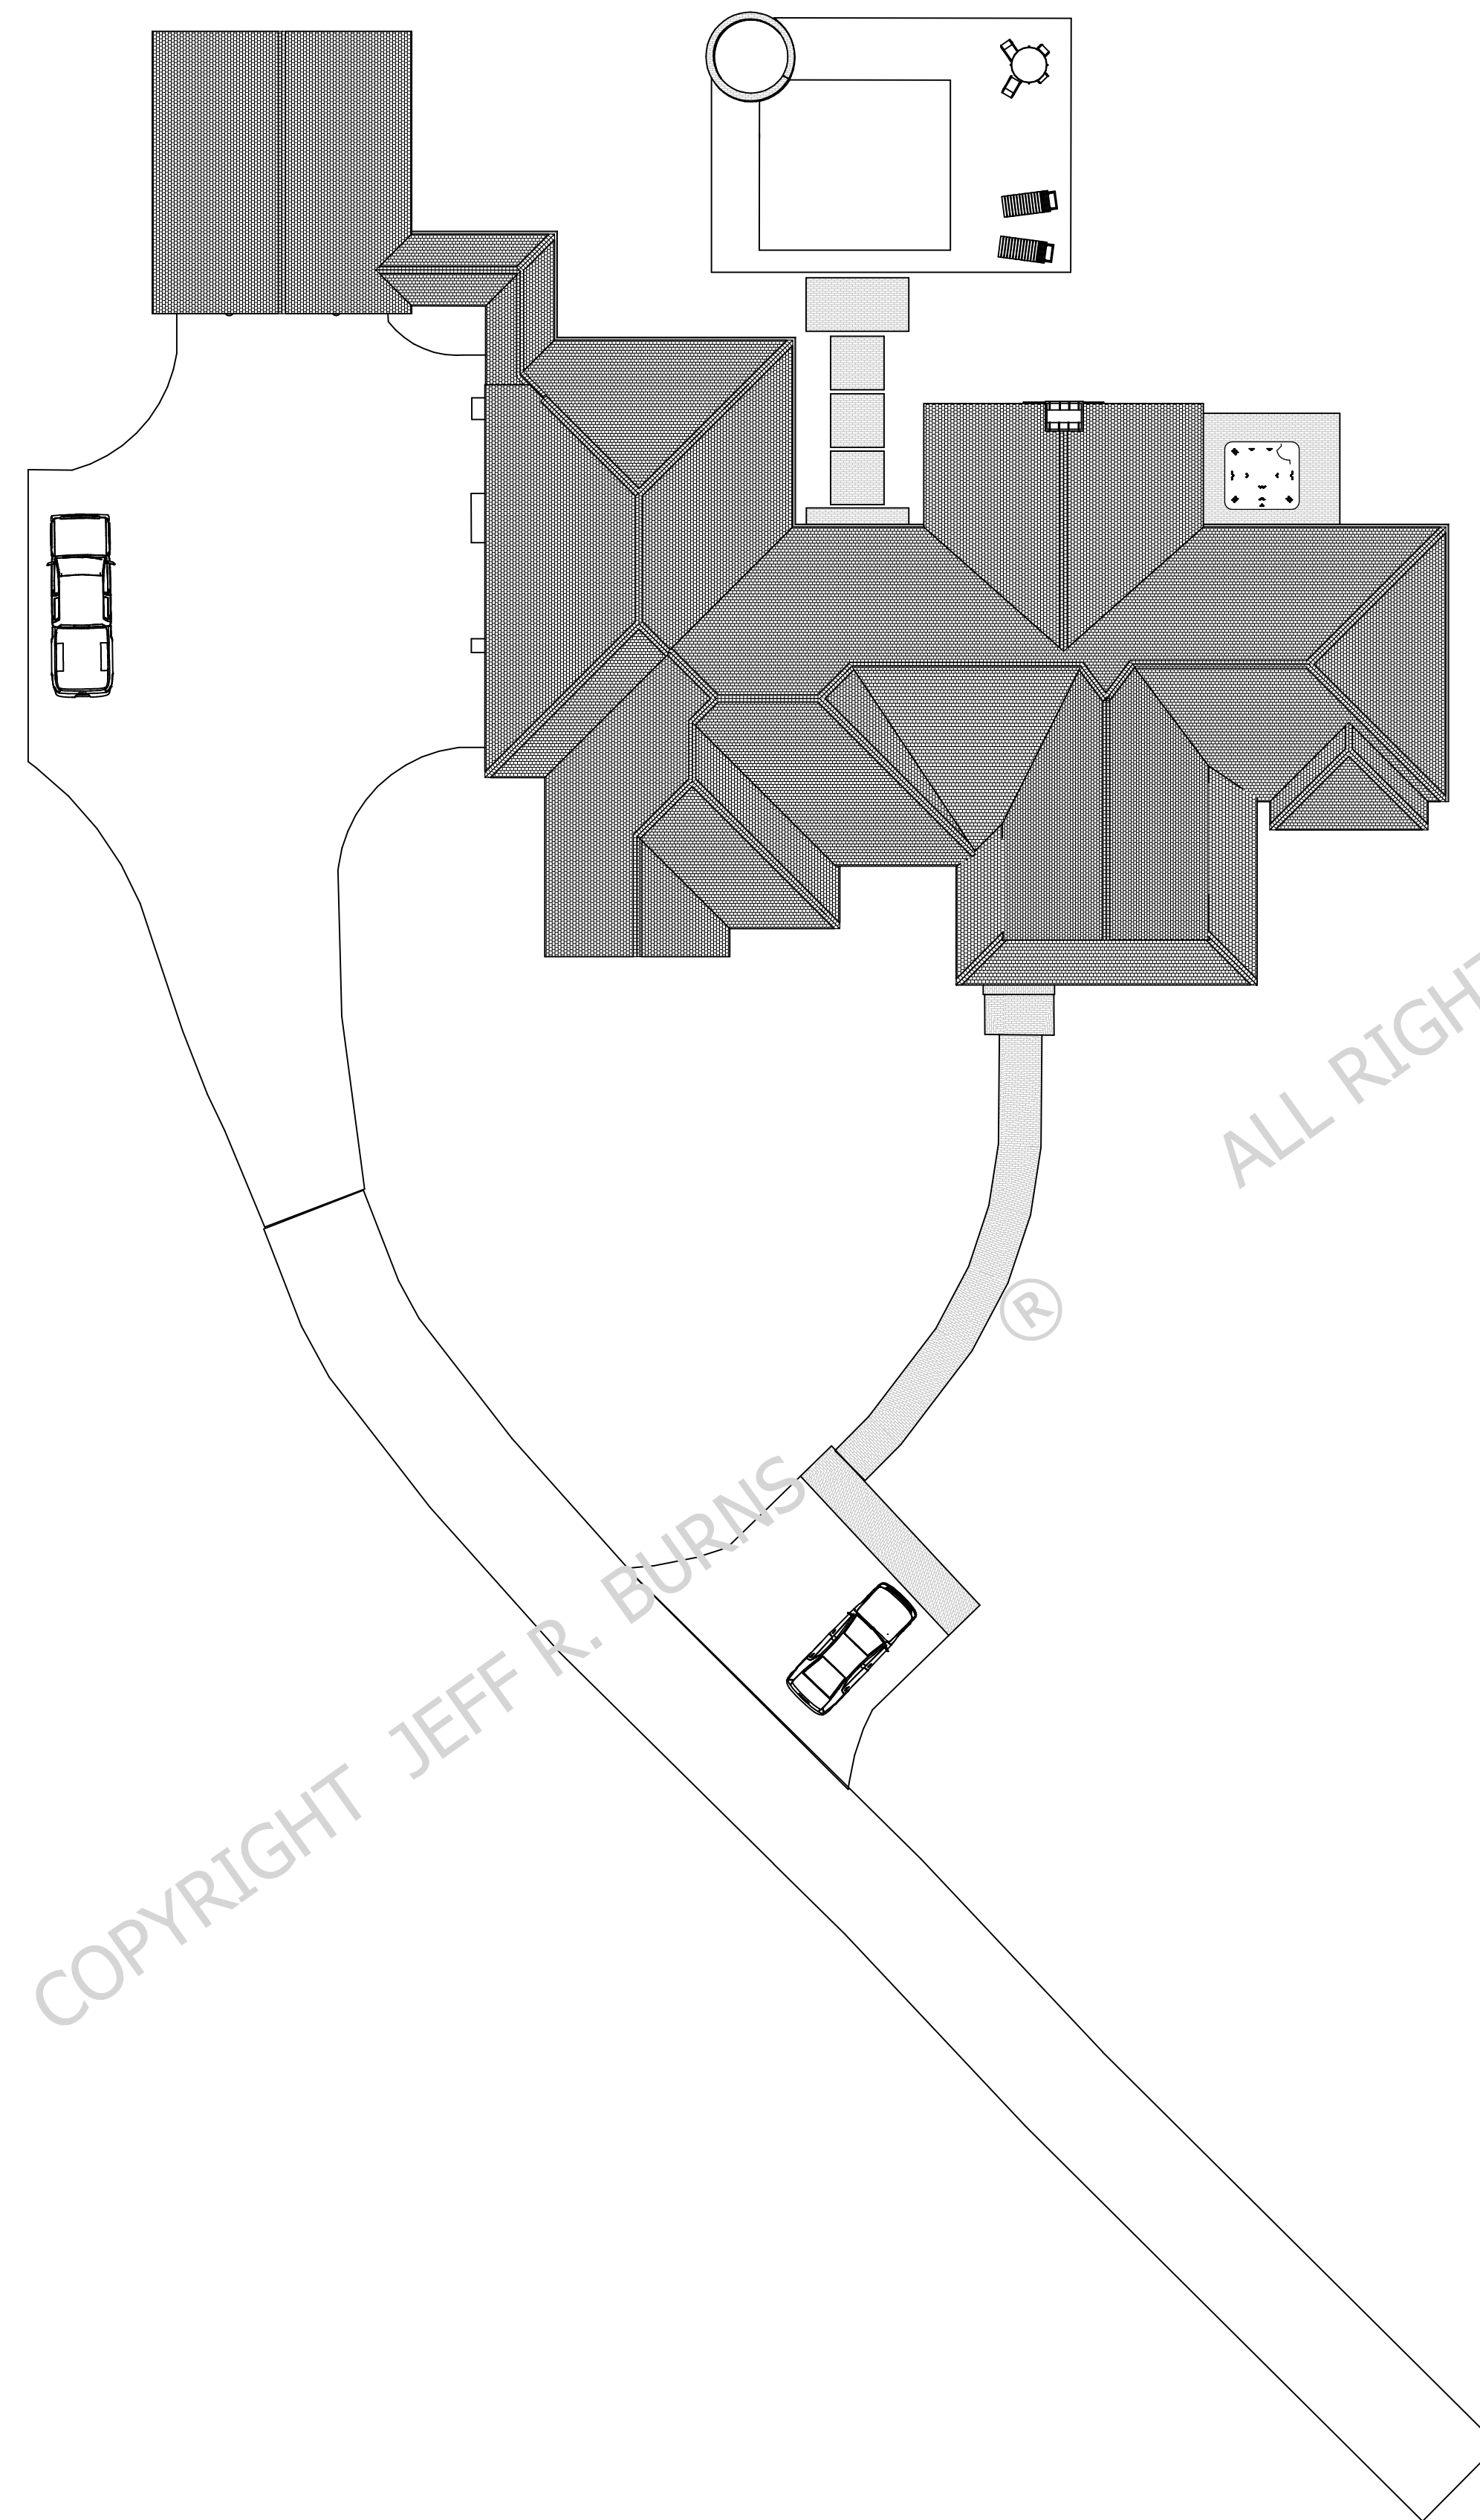


SITE PLAN 1/16"=1' SCALE

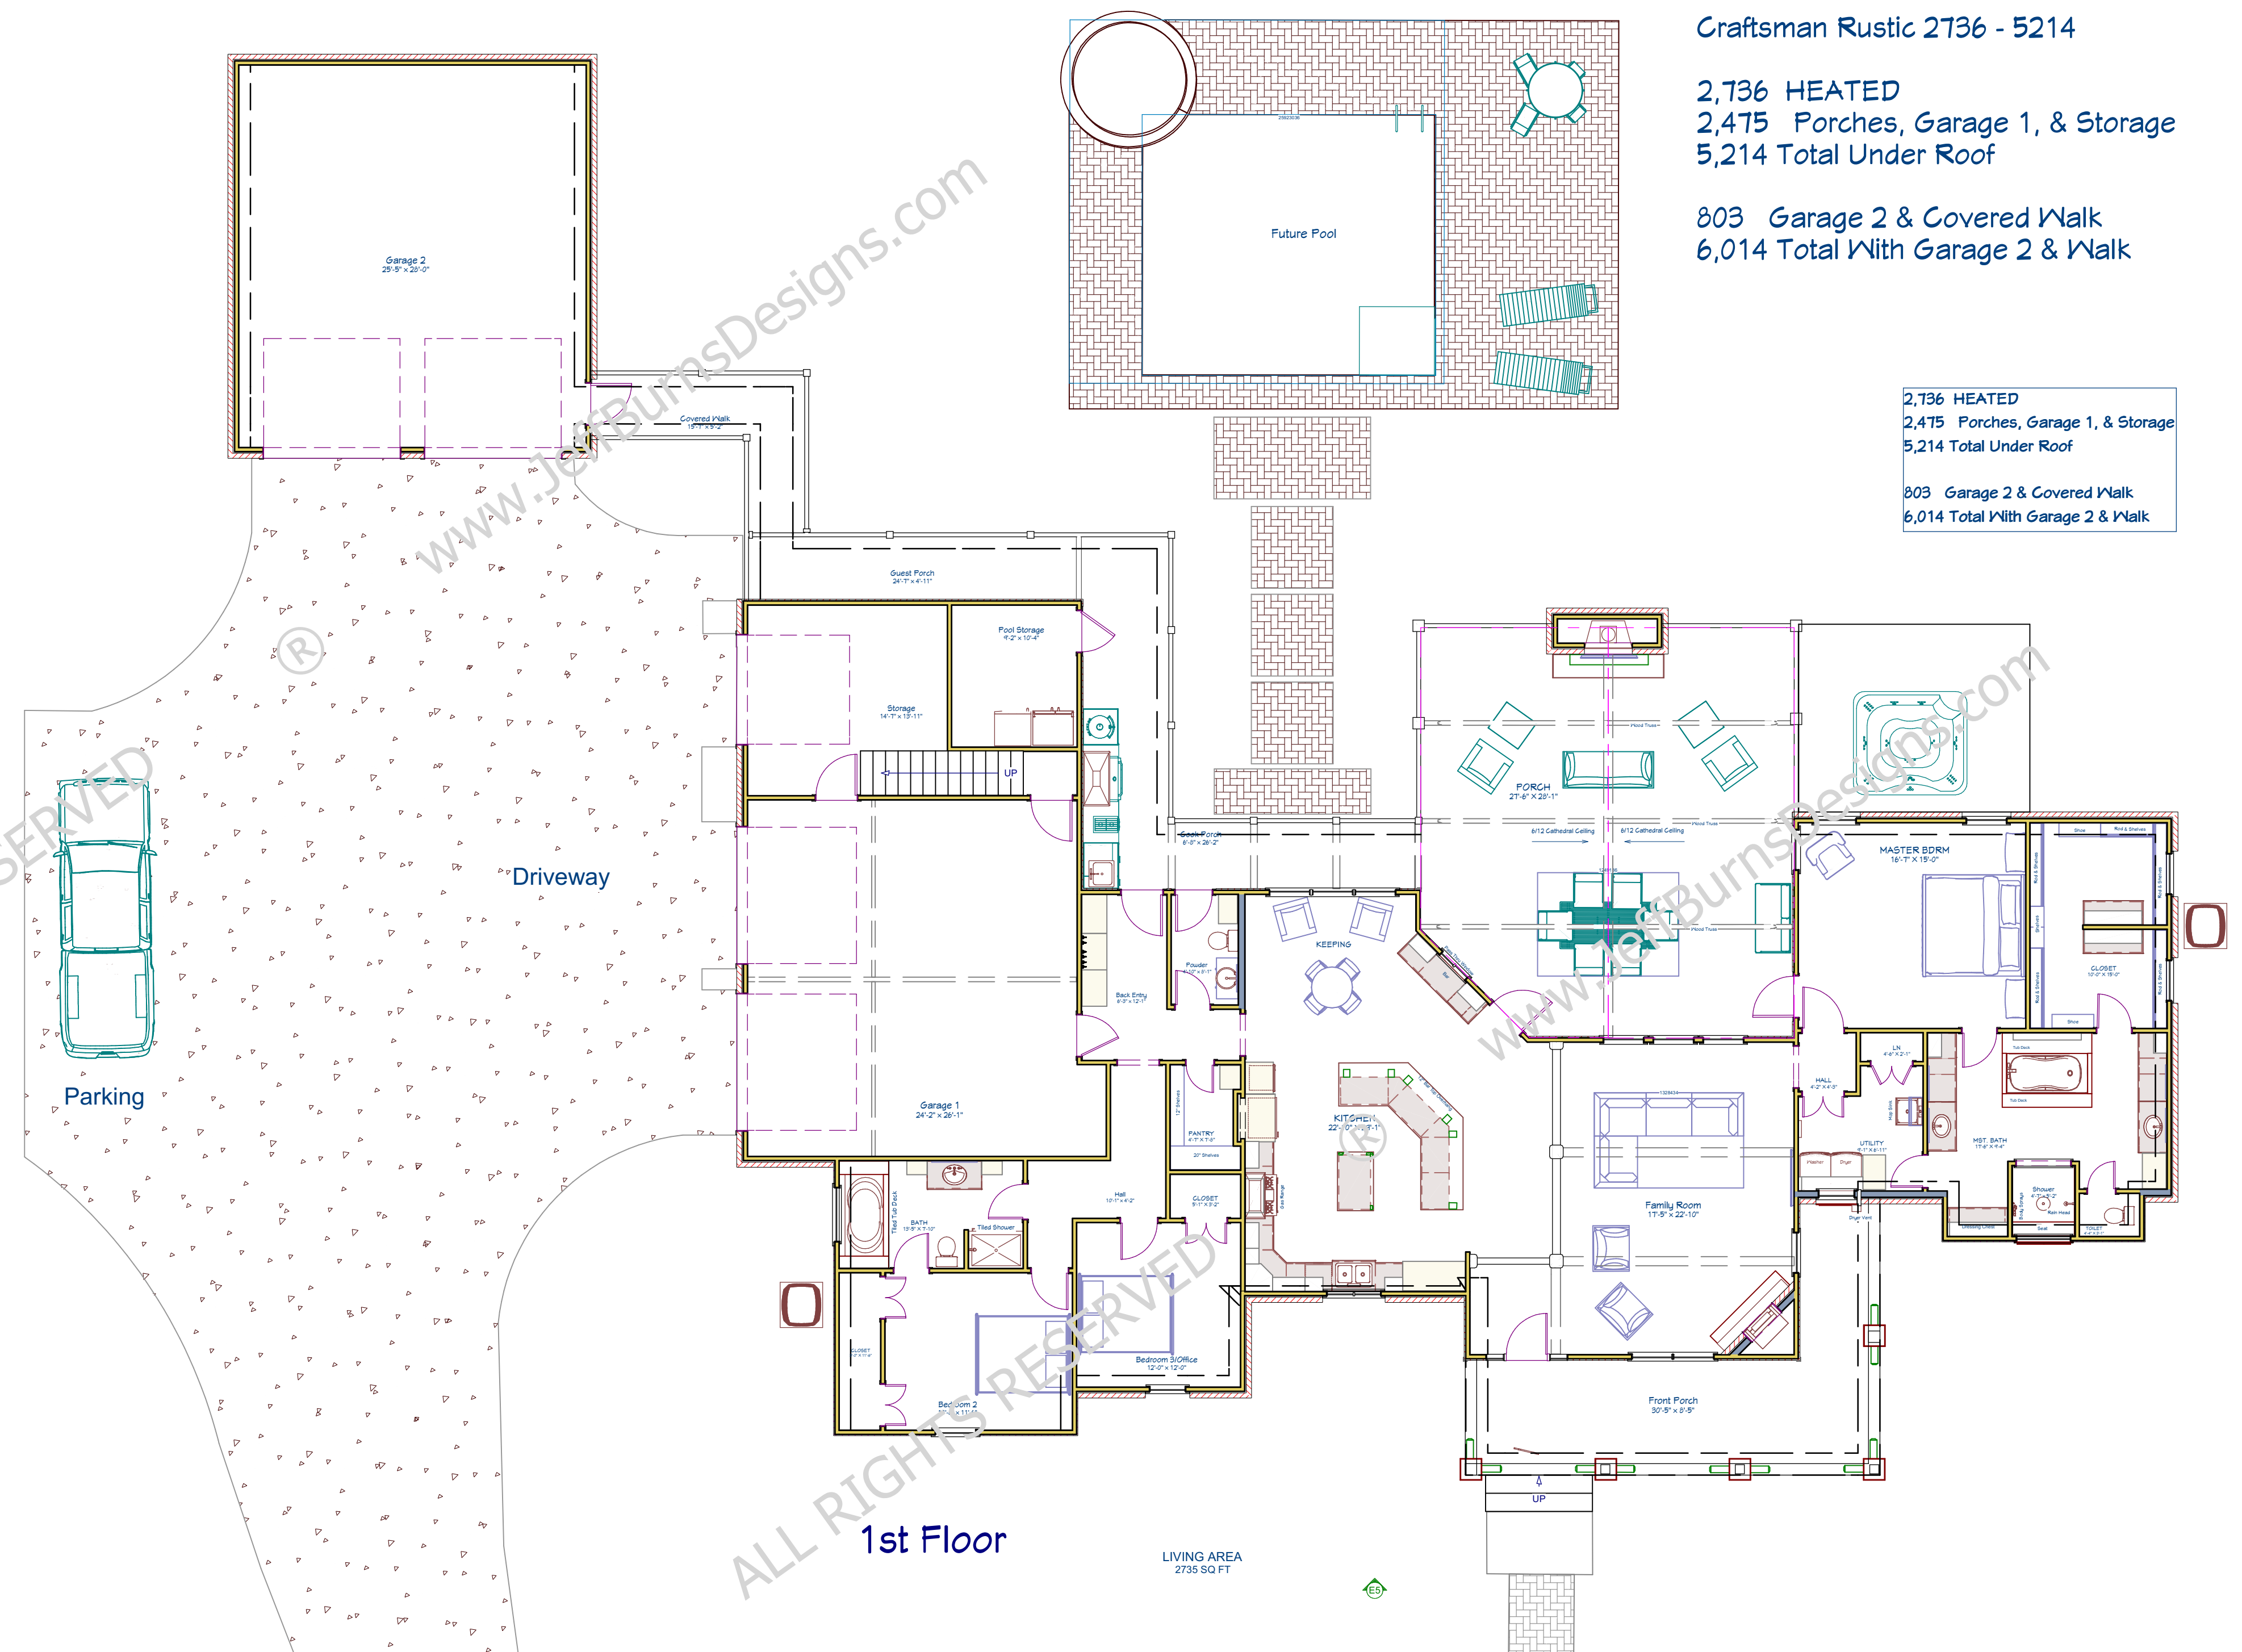

1st Floor

LIVING AREA
2735 SQ FT

FLOOR PLAN 1/8" SCALE

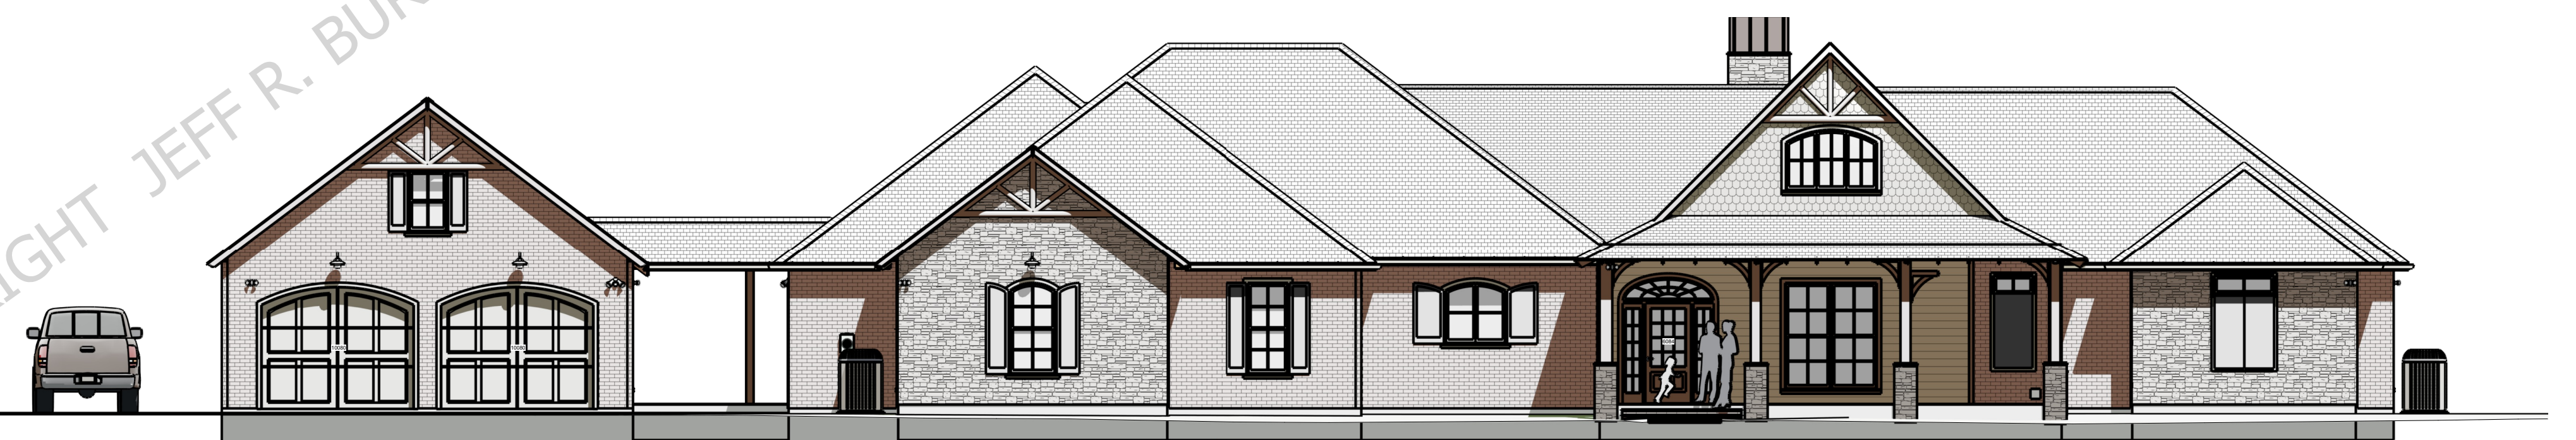

FRONT ELEVATION